


# Tamas

Hydronic Systems Inc.

## Wiring Diagrams

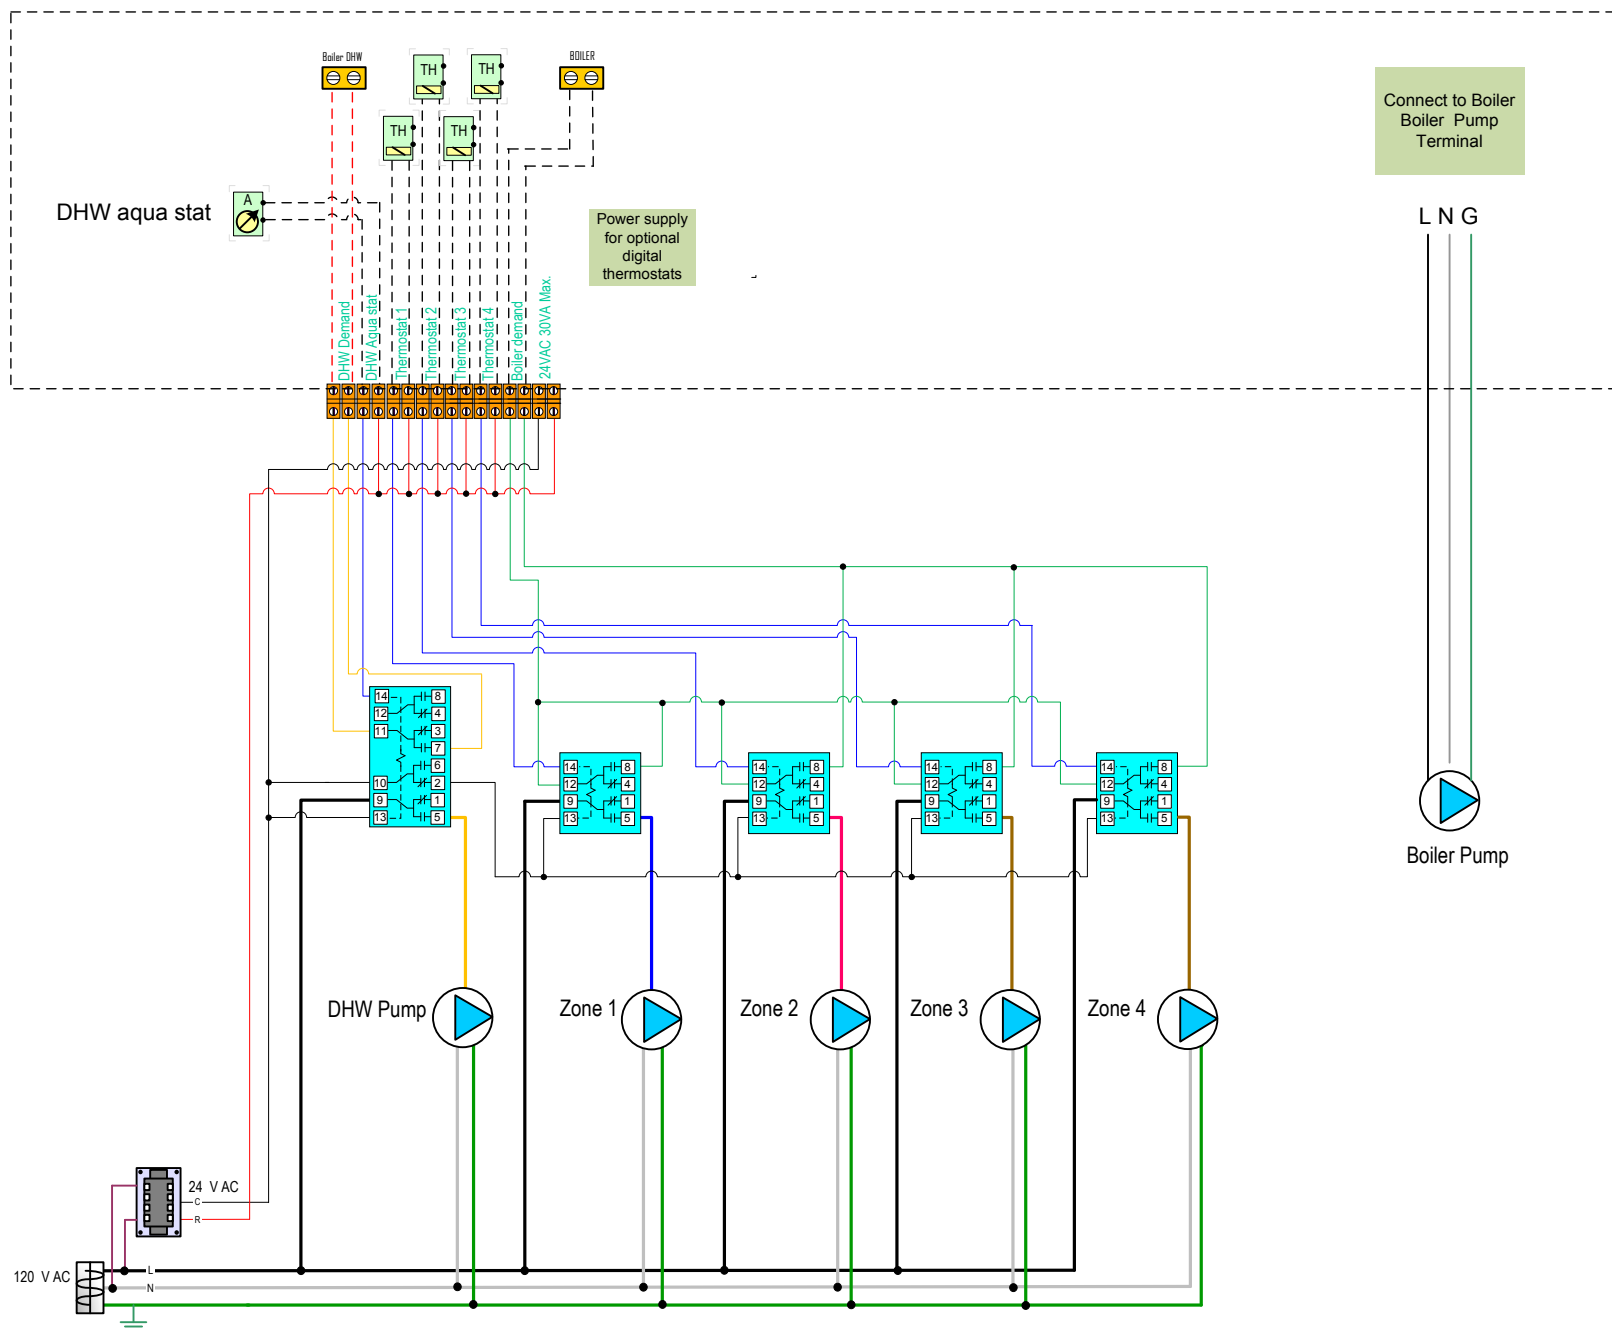

Tamas  
Hydronic  
systems Inc.

Title:  
Knight Boiler 1-to 4  
zone with DHW Field  
Wiring Electrical  
Schematic

DWG No:10100802

Scale: NTS

Designed BY: TH

'A' PANEL

Date : 08 OCT. 2010