
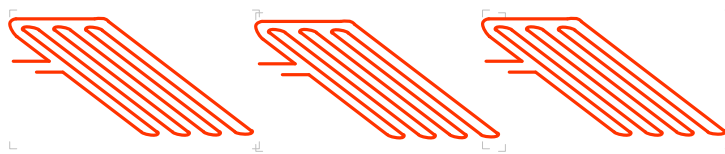


# Tamas

Hydronic Systems Inc.

## Wiring Diagrams

Field Wiring for T-HL-TP-0130DHW

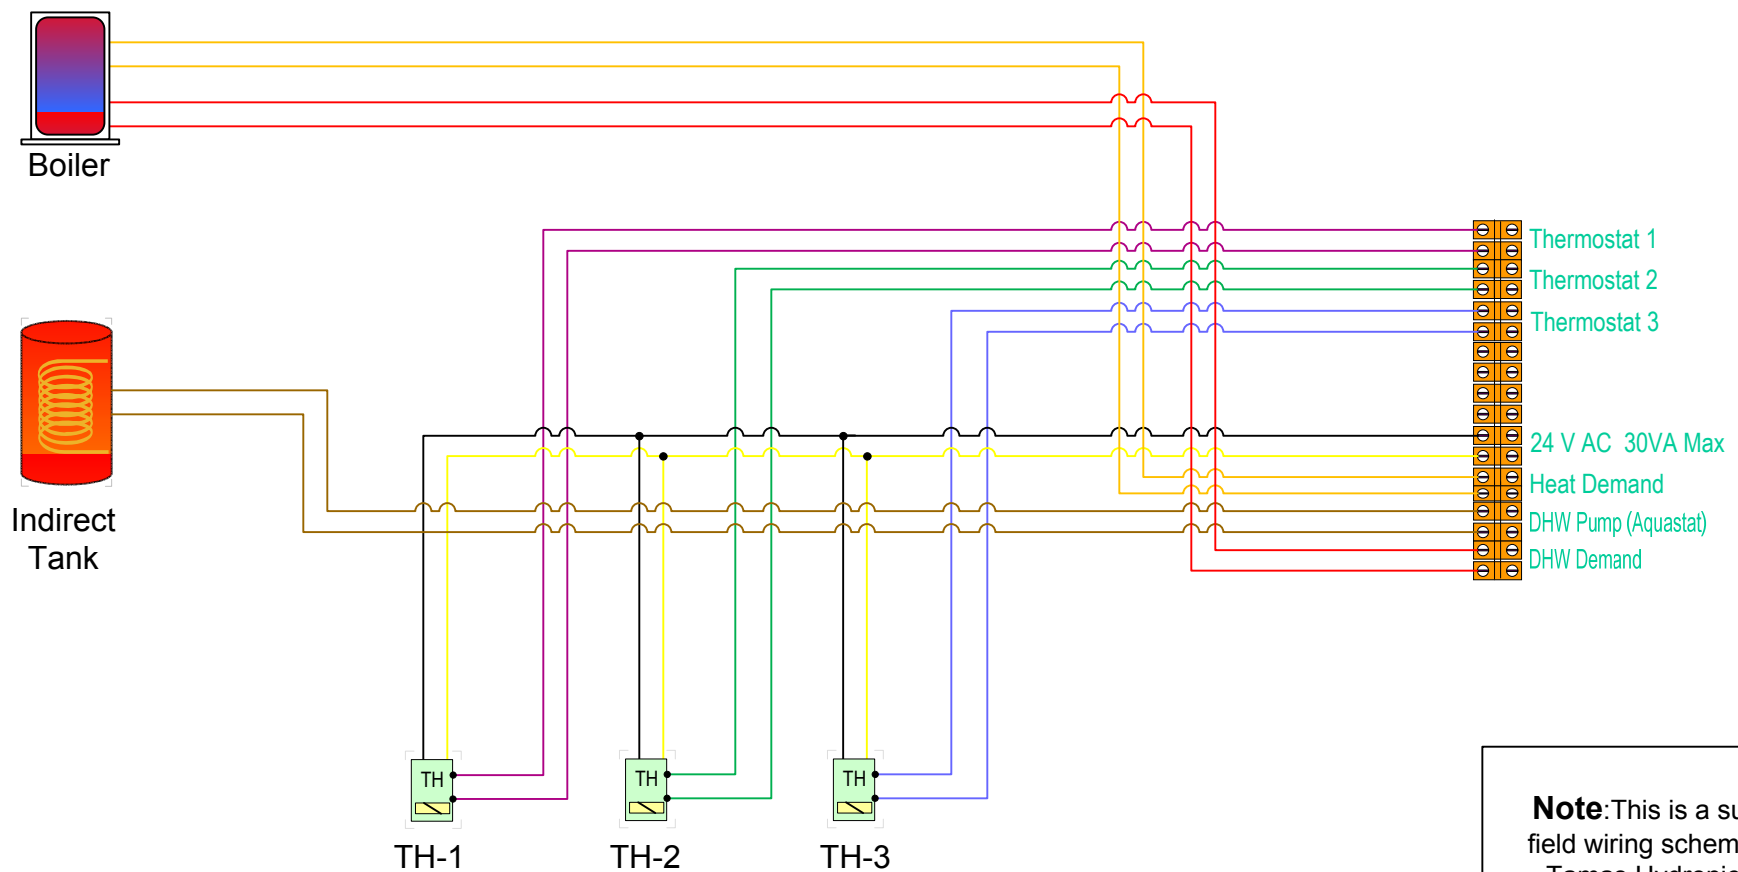

Radiant Low Temp. Zones

**Note:** This is a suggested field wiring schematic only. Tamas Hydronic panels should only be installed by qualified personnel adhering to local codes. It is the installers responsibility to ensure other components in the system are installed correctly.