


# Tamas

Hydronic Systems Inc.

## Wiring Diagrams

Field Wiring for T-BO-VD-1301

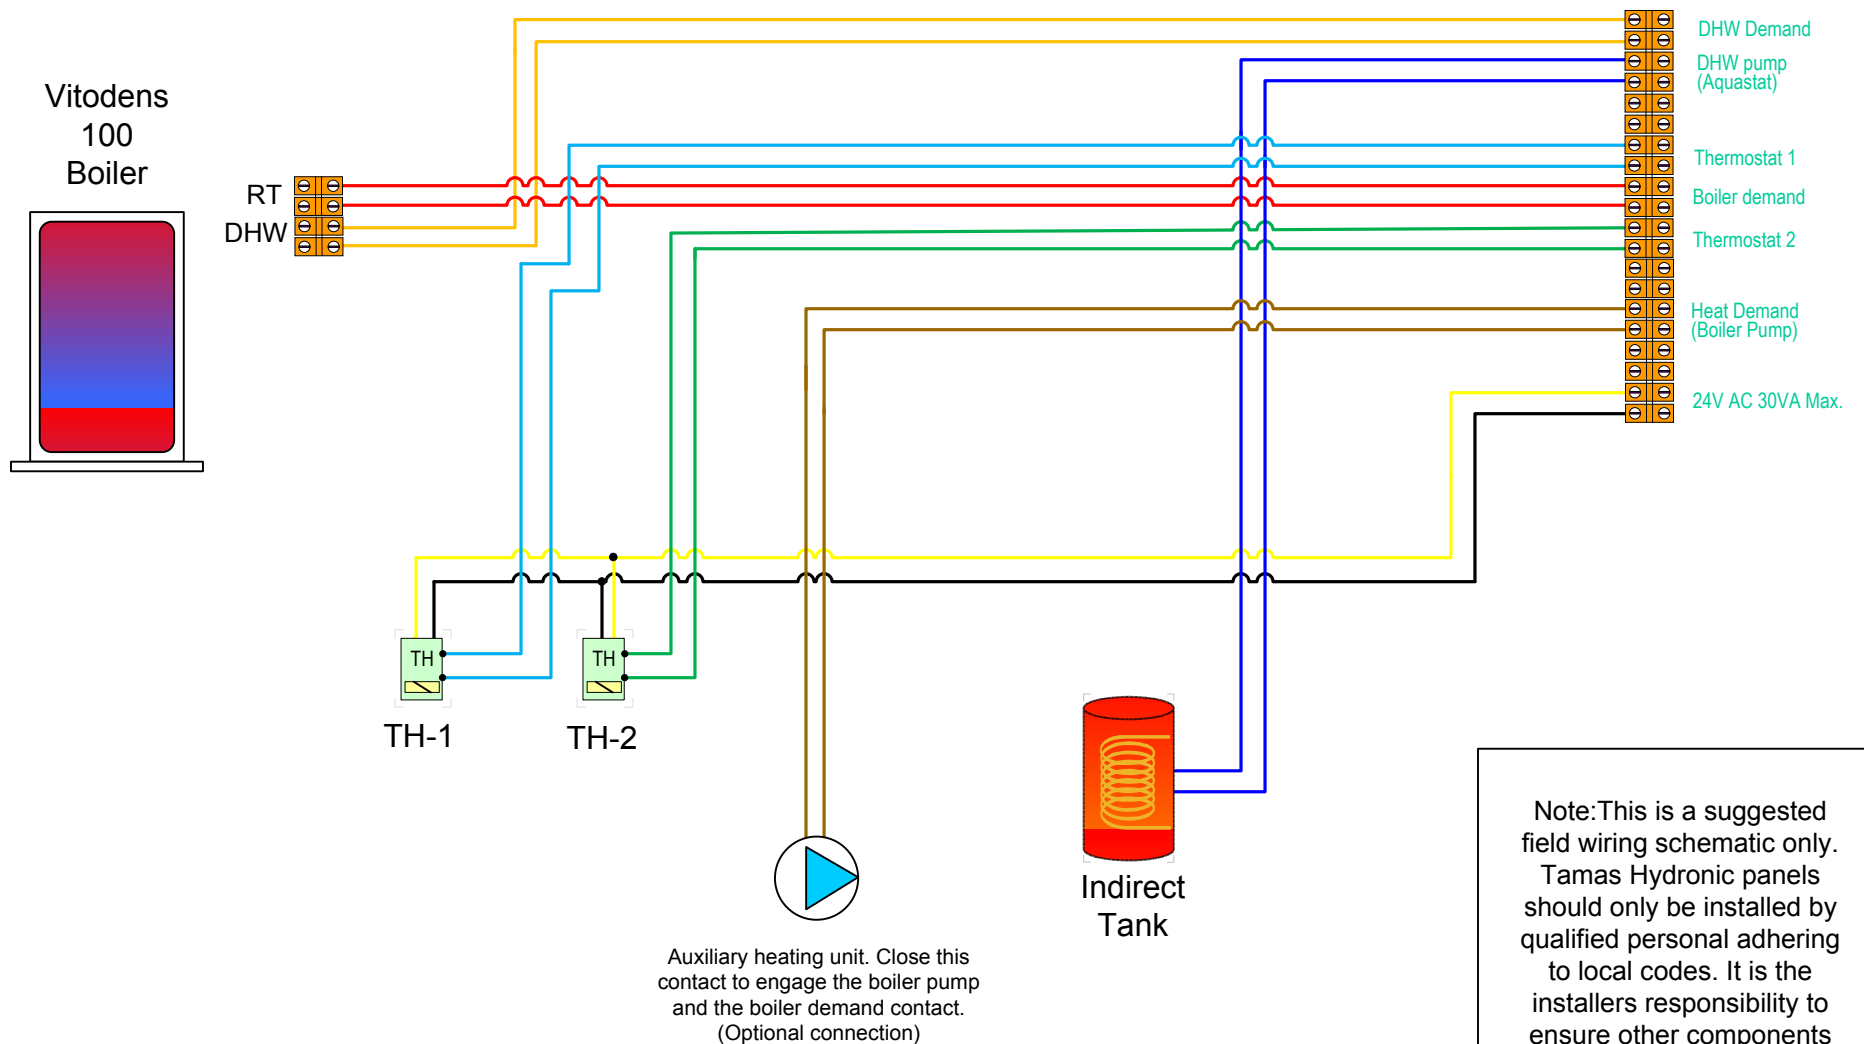

Note: This is a suggested field wiring schematic only. Tamas Hydronic panels should only be installed by qualified personal adhering to local codes. It is the installers responsibility to ensure other components in the system are installed correctly.